


OWNER
NORTH BOONE
SCHOOL DISTRICT #200
PIN NO. 04-06-100-012
DOC. NO. 99-2421

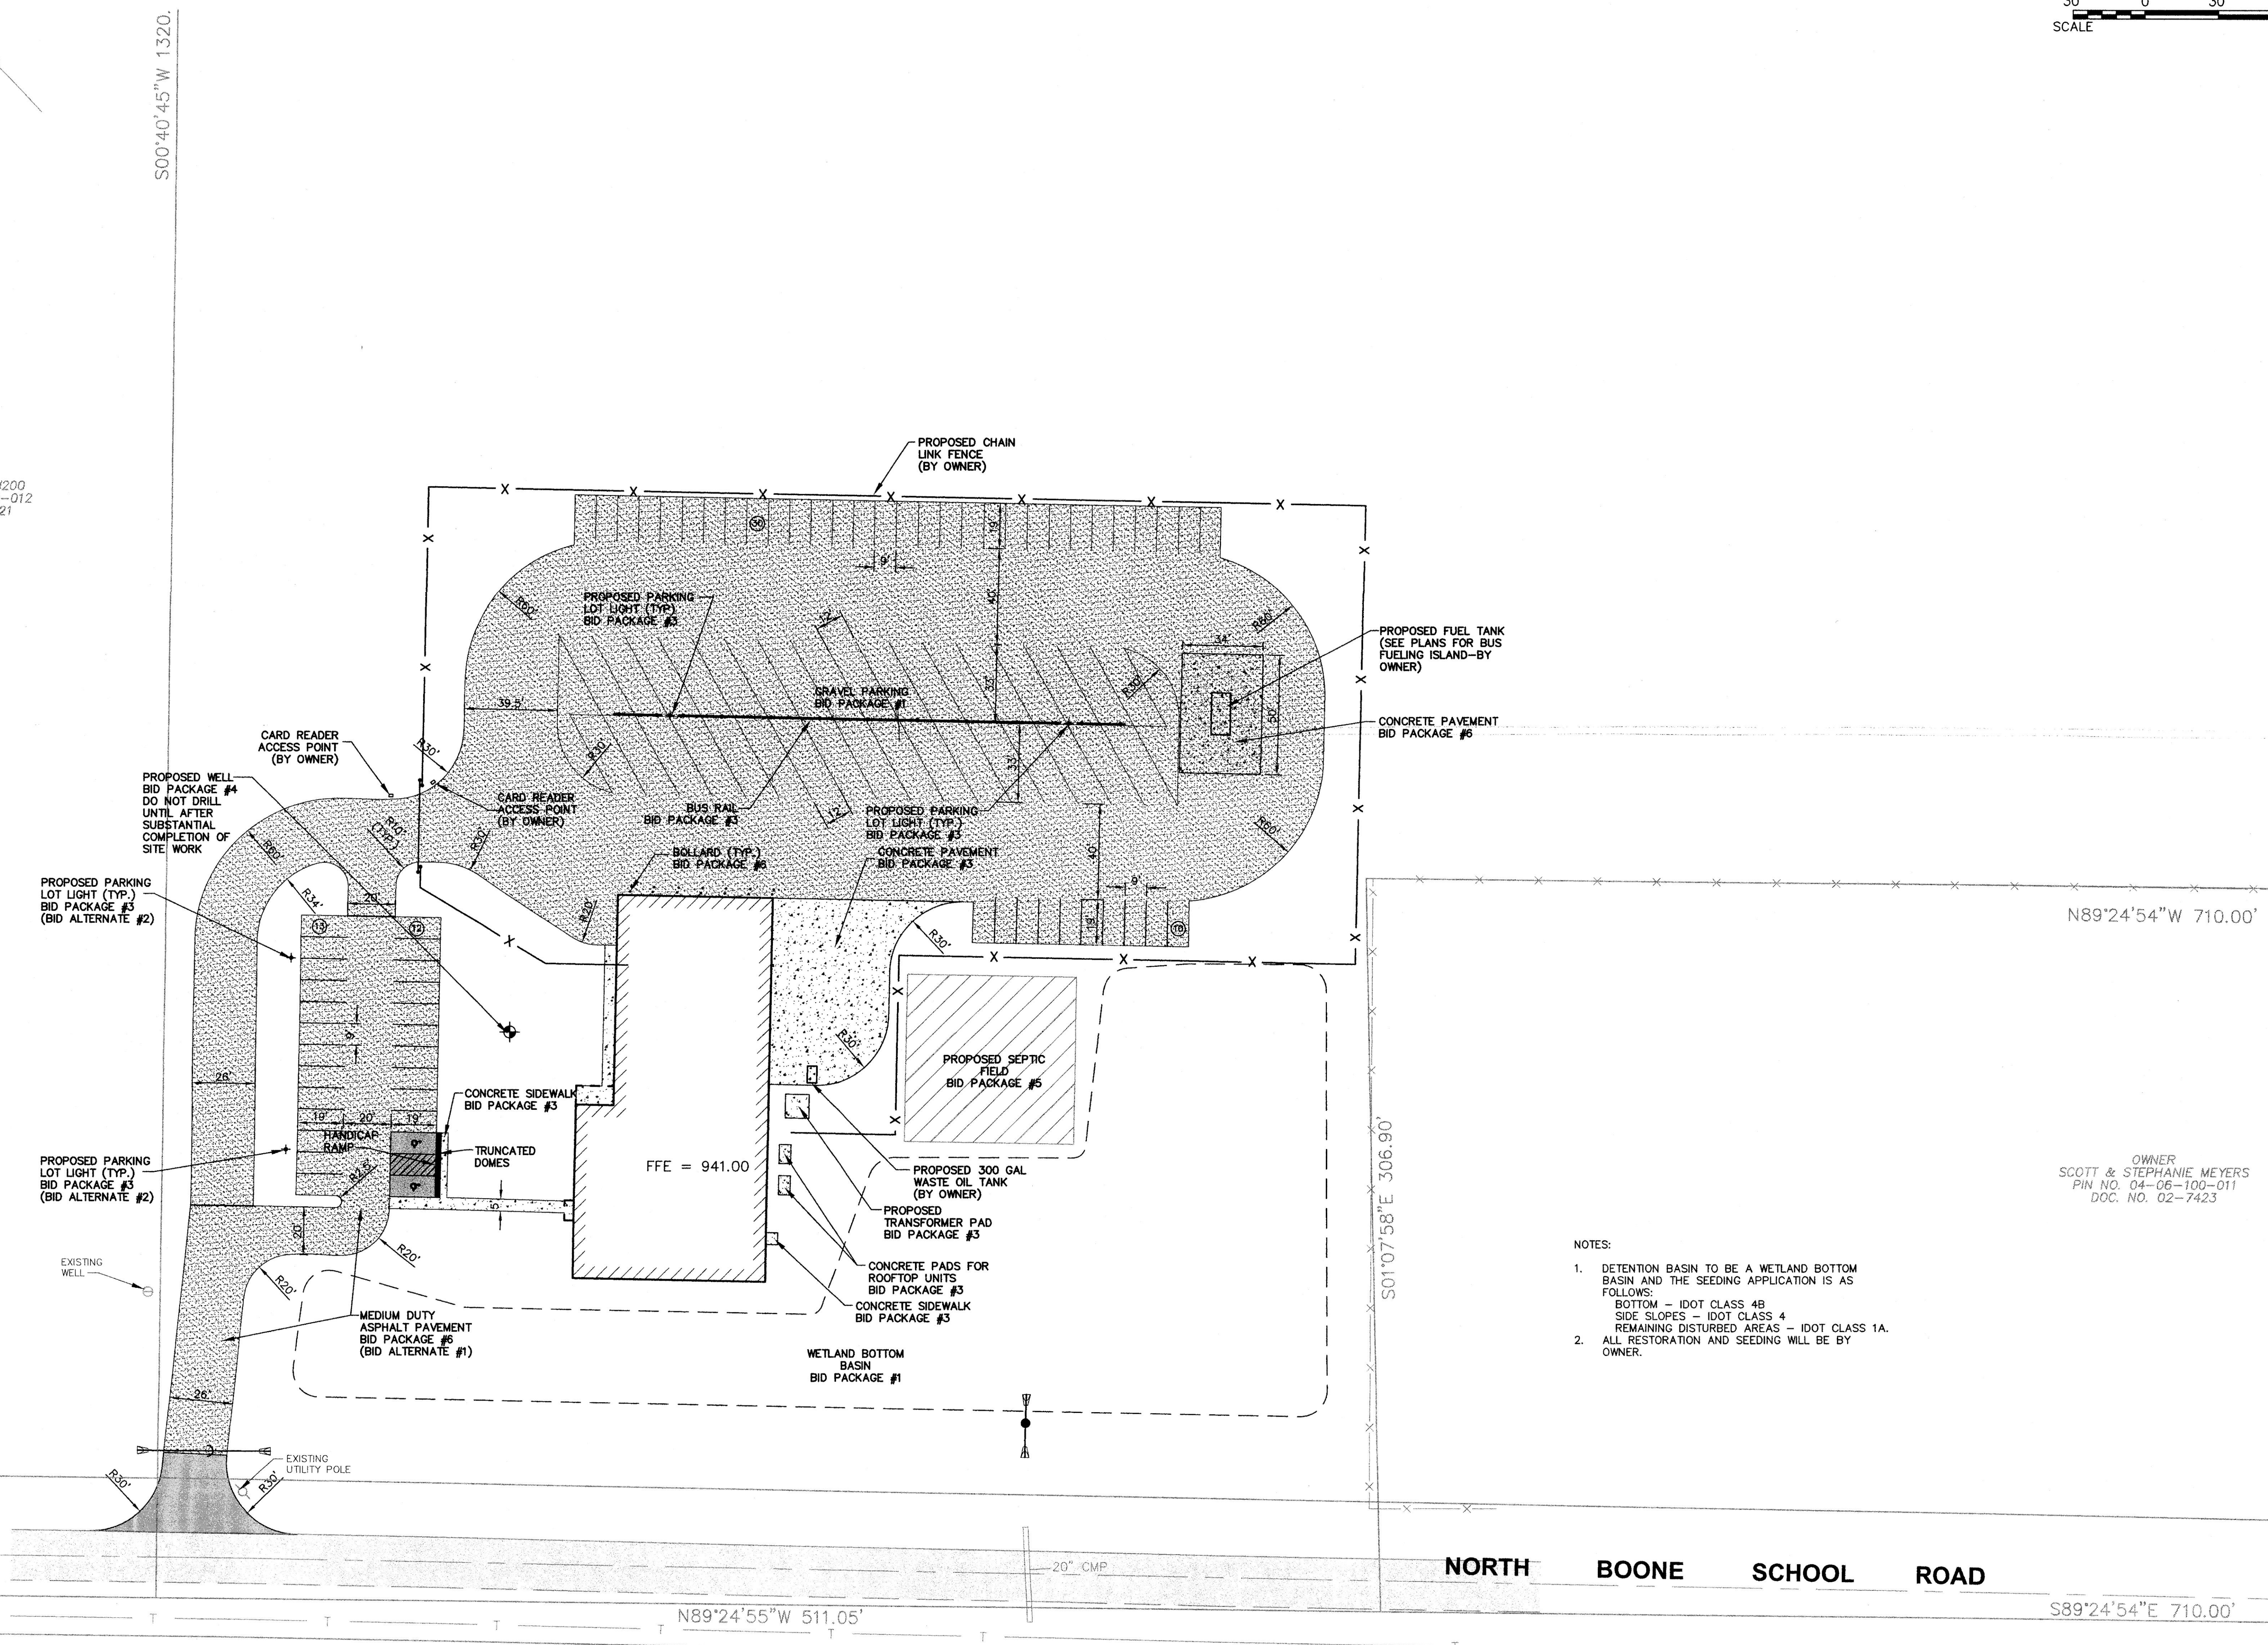

OWNER
SCOTT & STEPHANIE MEYERS
PIN NO. 04-06-100-011
DOC. NO. 02-7423

- NOTES:
1. DETENTION BASIN TO BE A WETLAND BOTTOM BASIN AND THE SEEDING APPLICATION IS AS FOLLOWS:
BOTTOM - IDOT CLASS 4B
SIDE SLOPES - IDOT CLASS 4
REMAINING DISTURBED AREAS - IDOT CLASS 1A.
 2. ALL RESTORATION AND SEEDING WILL BE BY OWNER.

I hereby certify that this plan, specification or report was prepared by me or under my direct supervision and that I am a duly registered ENGINEER under the laws of the State of ILLINOIS.

Revisions	Date	No.

Registration Number _____ Date _____

Comm 073004
Date 06/10/08
Drawn _____
North Check _____

SITE PLAN

Scale: 1" = 30'

C-2.0

OWNER
ROGER & ARLENE IHSEN
PIN NO. 04-06-300-003