



**ERIKSSON
ENGINEERING
ASSOCIATES, LTD.**

145 COMMERCE DRIVE, SUITE A
GRAYS LAKE, ILLINOIS 60030
PHONE: (847) 223-4834
FAX: (847) 223-4864
EMAIL: INFO@EEA-LTD.COM
PROFESSIONAL DESIGN FIRM
LICENSE NO. 184-003220
EXPIRES: 04/30/2021

**CAPRON ELEMENTARY
SCHOOL - 2021 WORK**
200 N WOOSTER STREET
CAPRON, ILLINOIS

Reserved for Seal:



No.	Date	Description
	06/07/21	Coordination Set

© ERIKSSON ENGINEERING ASSOCIATES, LTD. 2021
THIS PLAN & SPEC. ARE THE PROPERTY OF ERIKSSON ENGINEERING ASSOCIATES, LTD.
NO REPRODUCTION OR USE OF ANY PART HEREOF IS PERMITTED WITHOUT THE WRITTEN
CONSENT OF ERIKSSON ENGINEERING ASSOCIATES, LTD.

Design By: MC Approved By: MR Date: 06/07/21

Sheet Title:
**SITE GEOMETRY
PLAN**

Sheet No:
C200

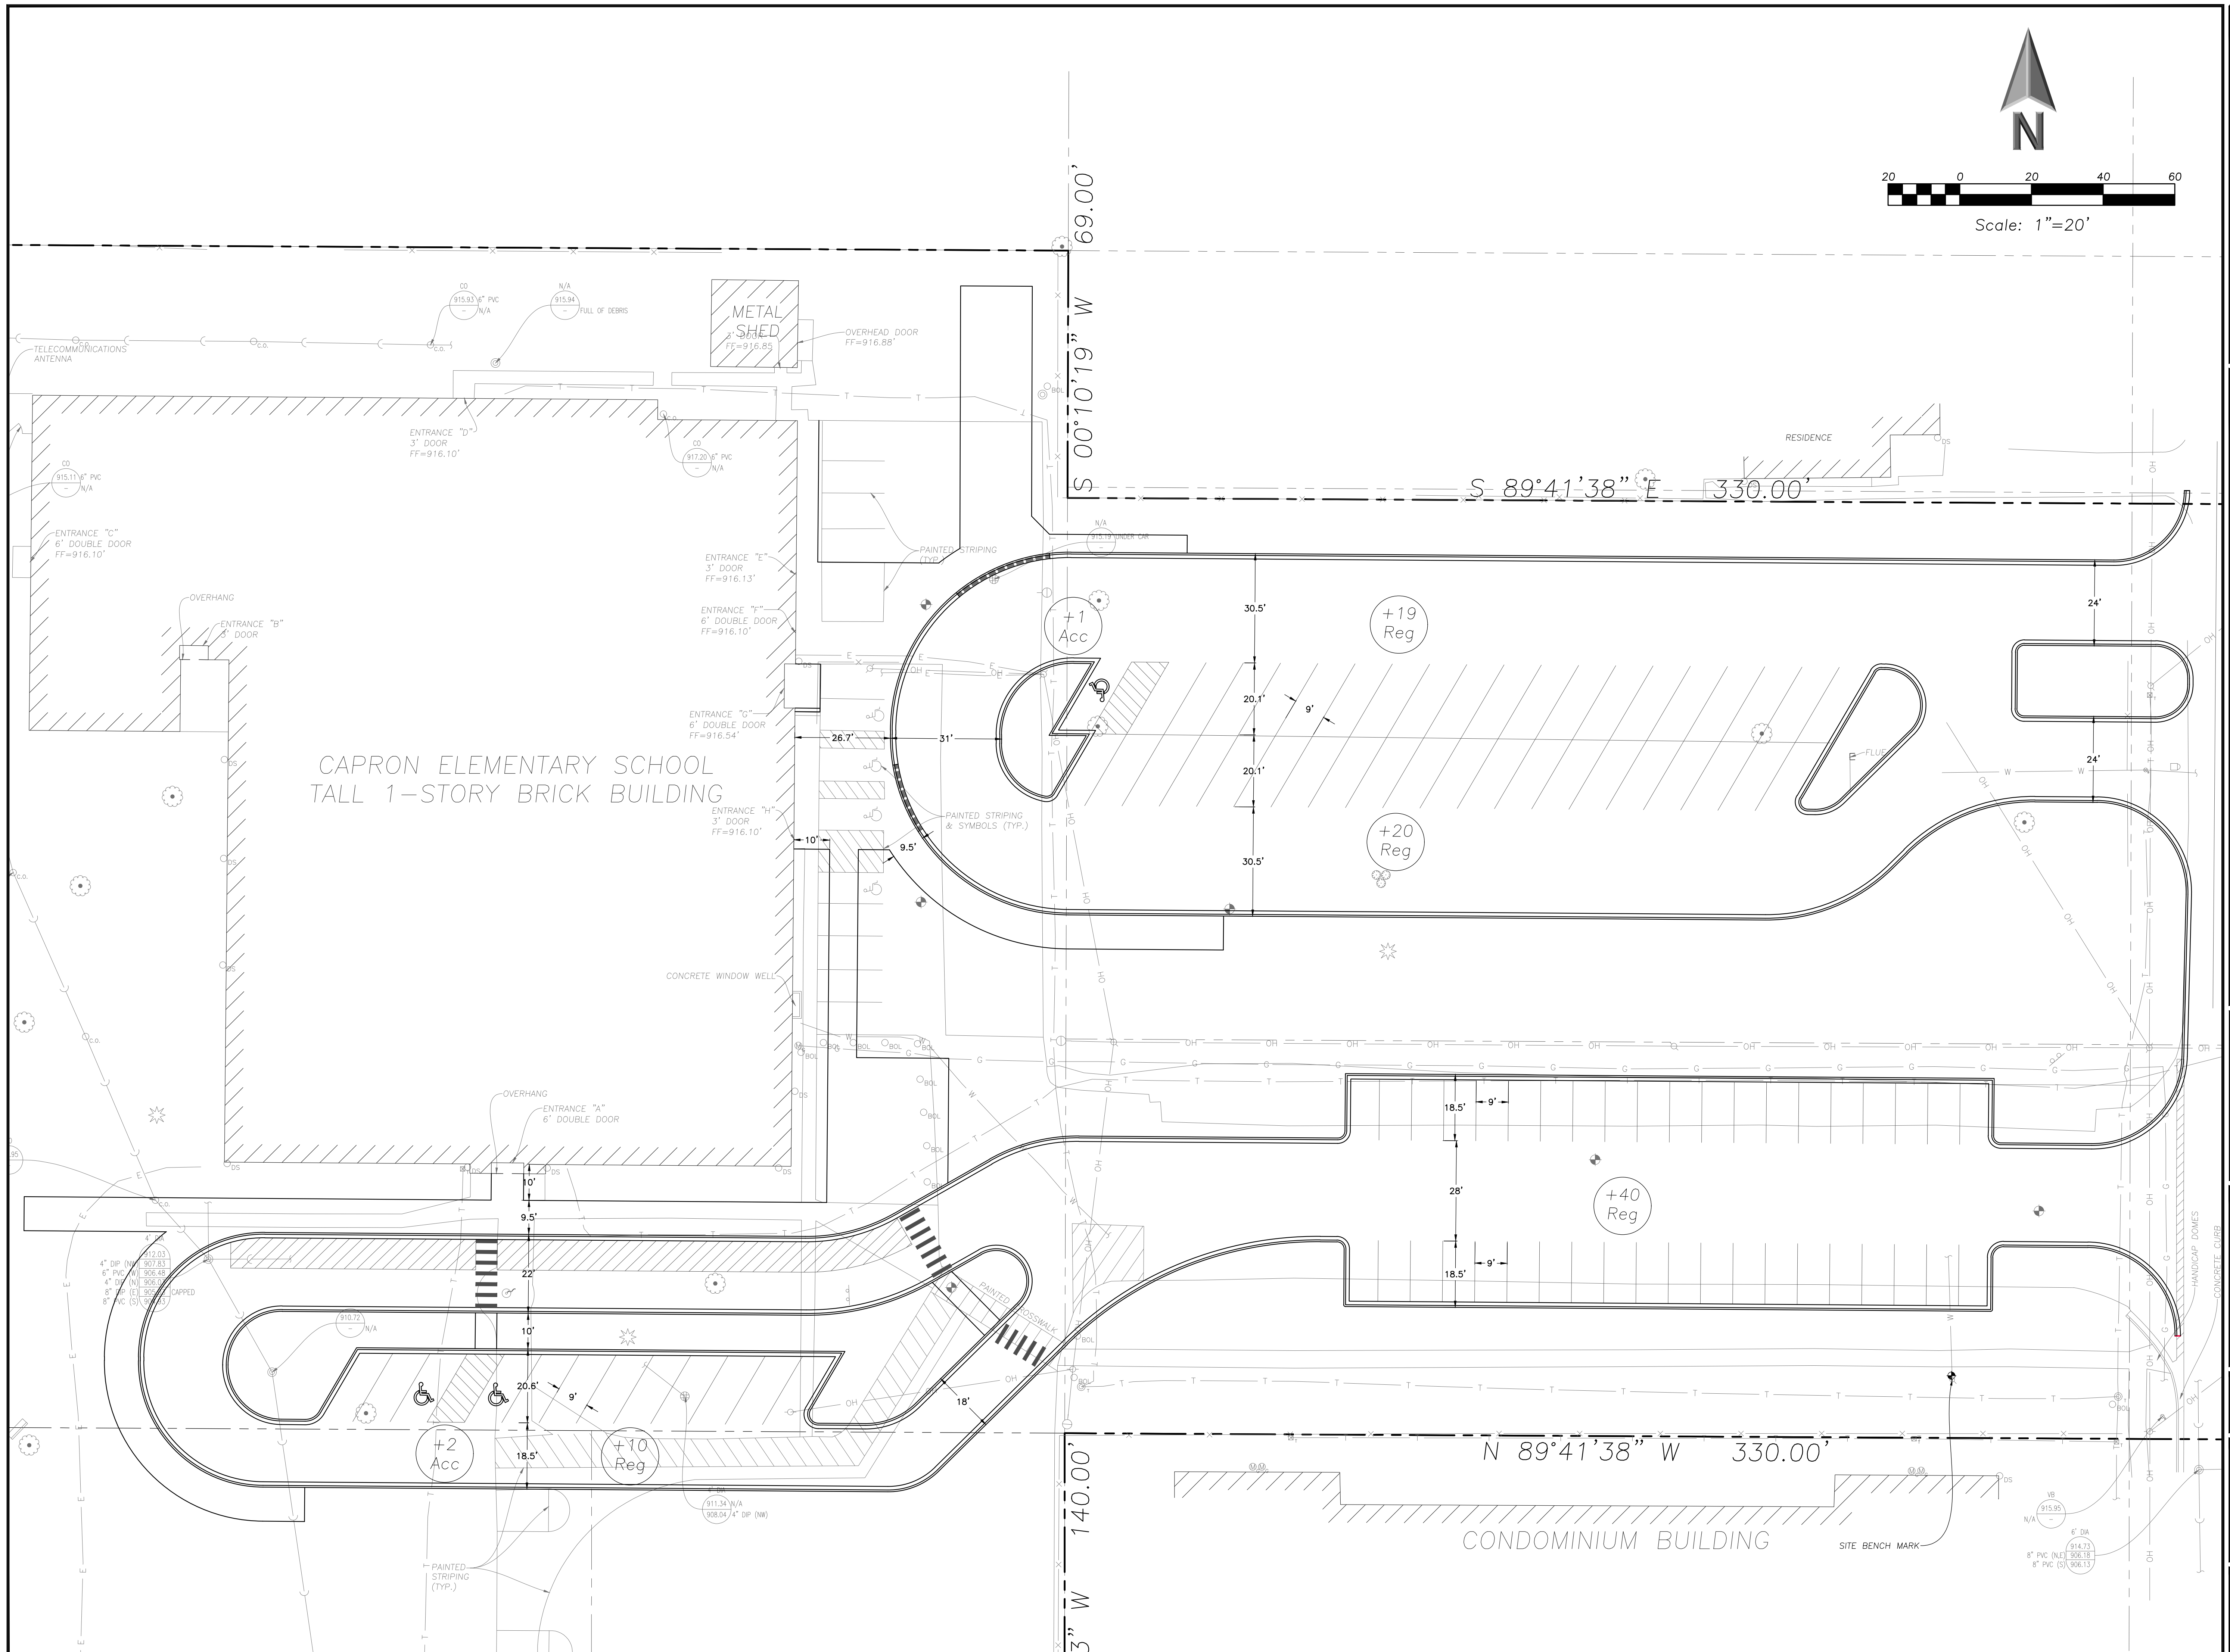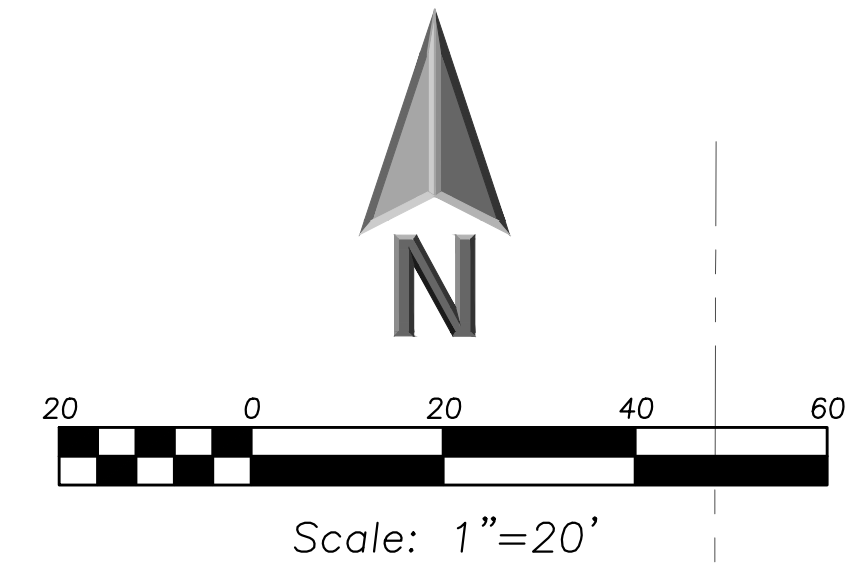

EEA - P:\Melanie\Cashman\Stahler - Capron Elem Parking Lot\Drawings\Site Plan.dwg
Plotted: 6/07/21 @ 3:13pm By: mcarollo