



1 Concept A (Overall Site Plan)
 1" = 300'-0"



Cashman Stahler Group
 1910 S. Highland Avenue, Suite 310
 Lombard, Illinois 60148

T: 630-889-8800

Project:

Stadium Study
North Boone High School


Client:

North Boone Community Unit School District 200
 6248 N. Boone Road, Poplar Grove, IL 61065

Date: 03/06/18

Project: CSG685

A

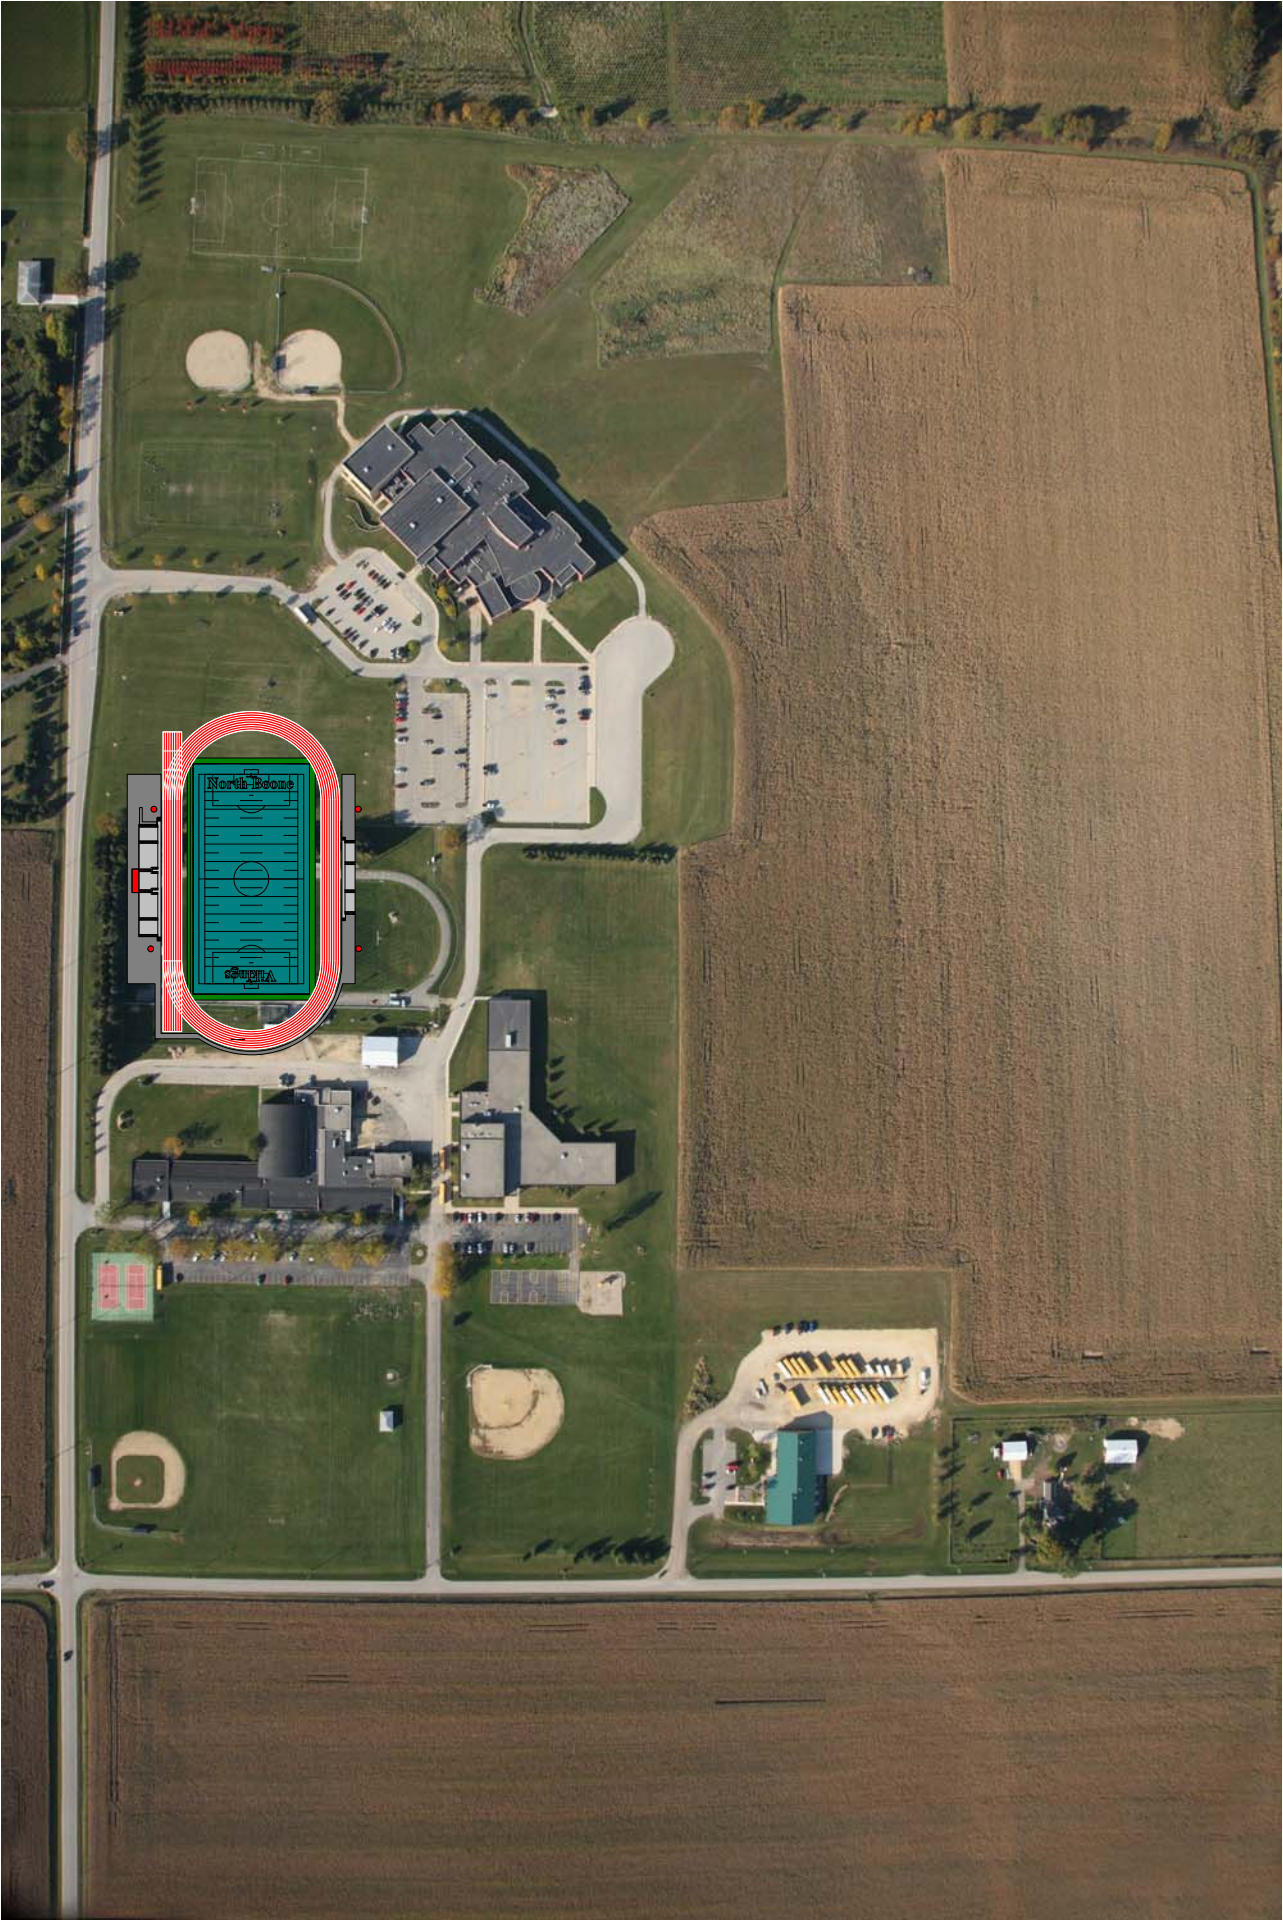

1 Concept B (Overall Site Plan)
 1" = 300'-0"



Cashman Stahler Group
 1910 S. Highland Avenue, Suite 310
 Lombard, Illinois 60148

T: 630-889-8800

Project:

Stadium Study
North Boone High School


Client:

North Boone Community Unit School District 200
 6248 N. Boone Road, Poplar Grove, IL 61065

Date: 03/06/18

Project: CSG685

B

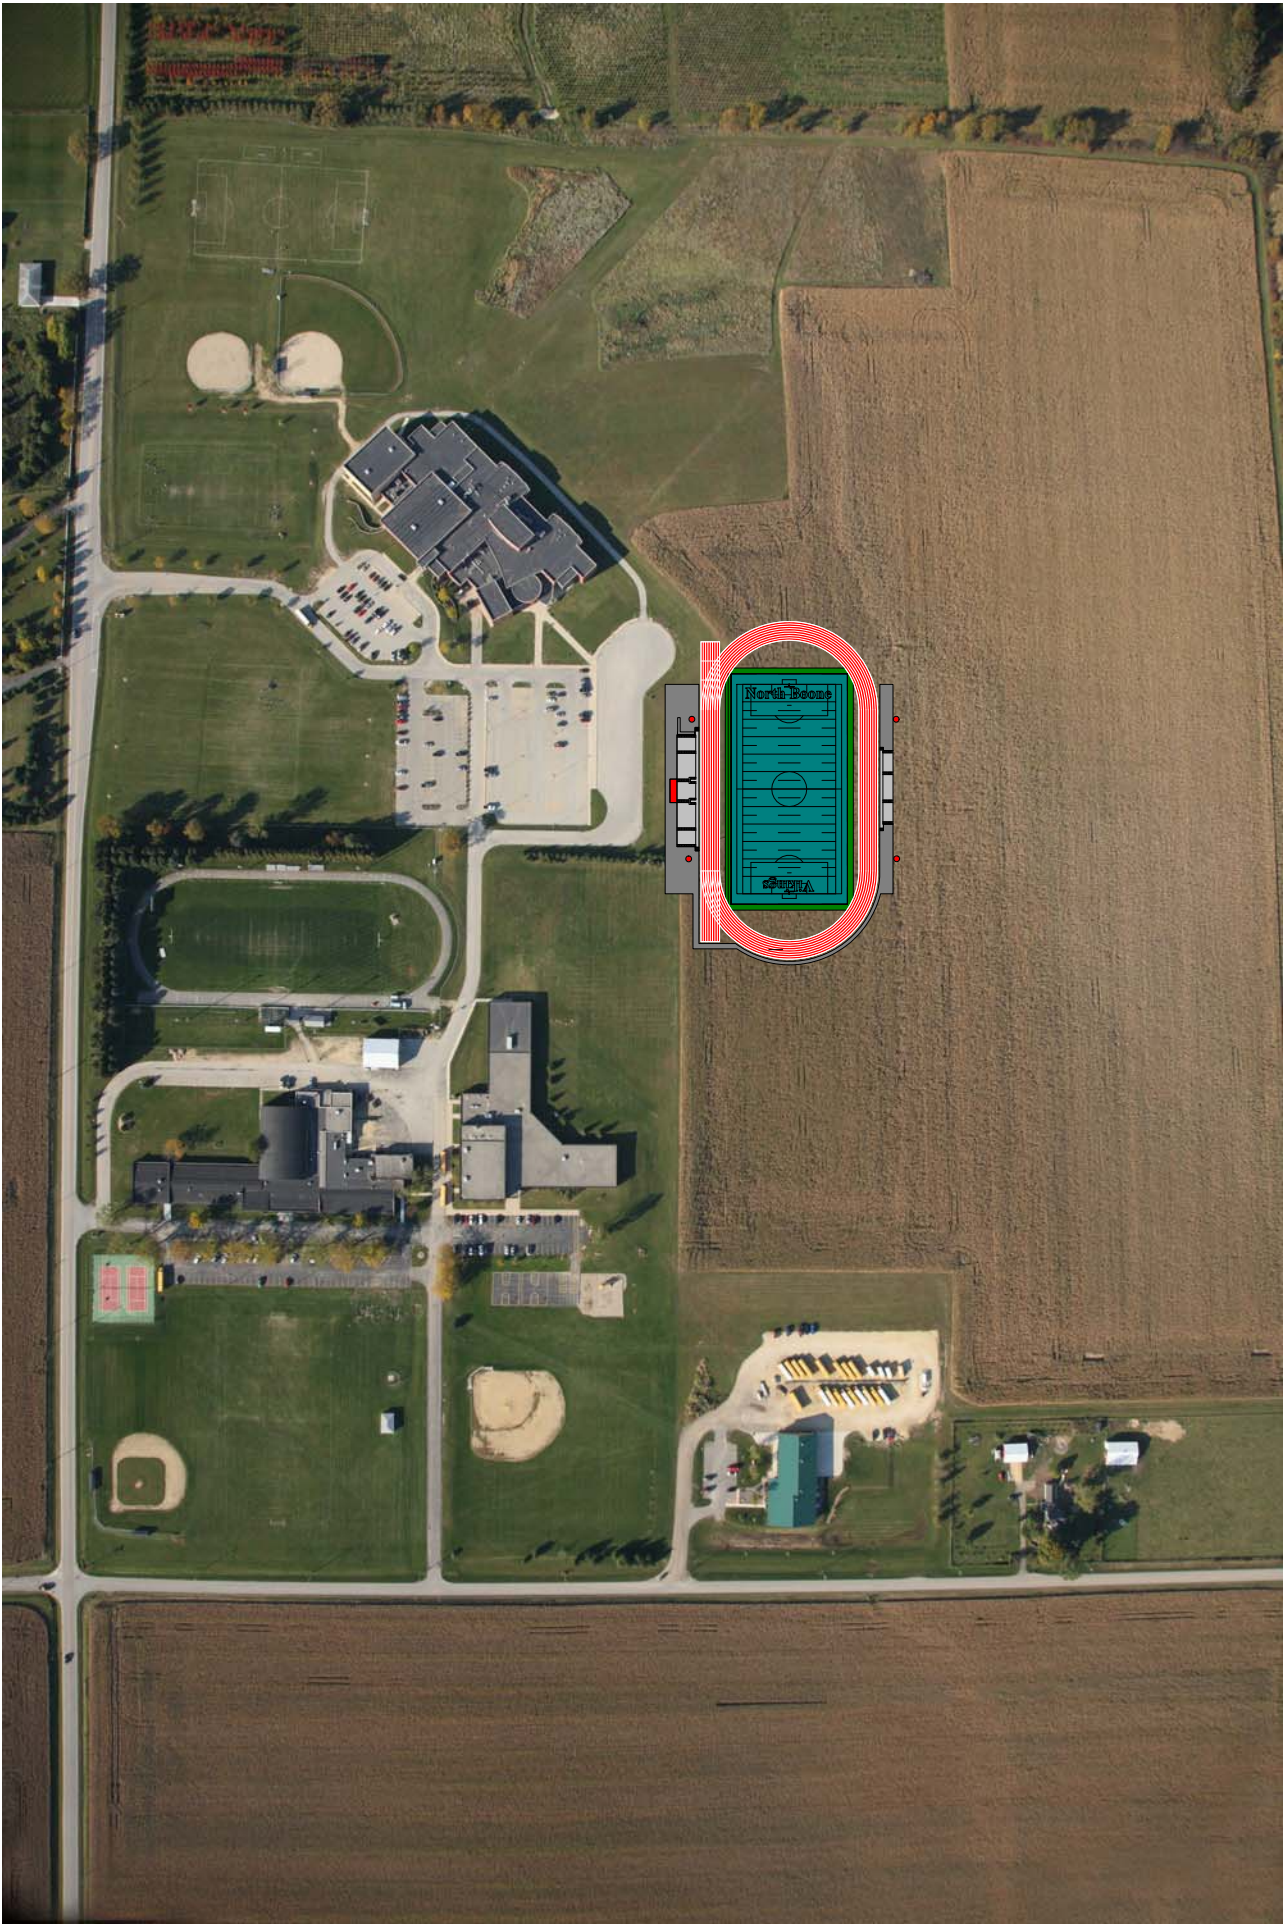

1 Concept C (Overall Site Plan)
 1" = 300'-0"



Cashman Stahler Group
 1910 S. Highland Avenue, Suite 310
 Lombard, Illinois 60148

T: 630-889-8800

Project:

Stadium Study
North Boone High School


Client:

North Boone Community Unit School District 200
 6248 N. Boone Road, Poplar Grove, IL 61065

Date: 03/06/18


Project: CSG685

C

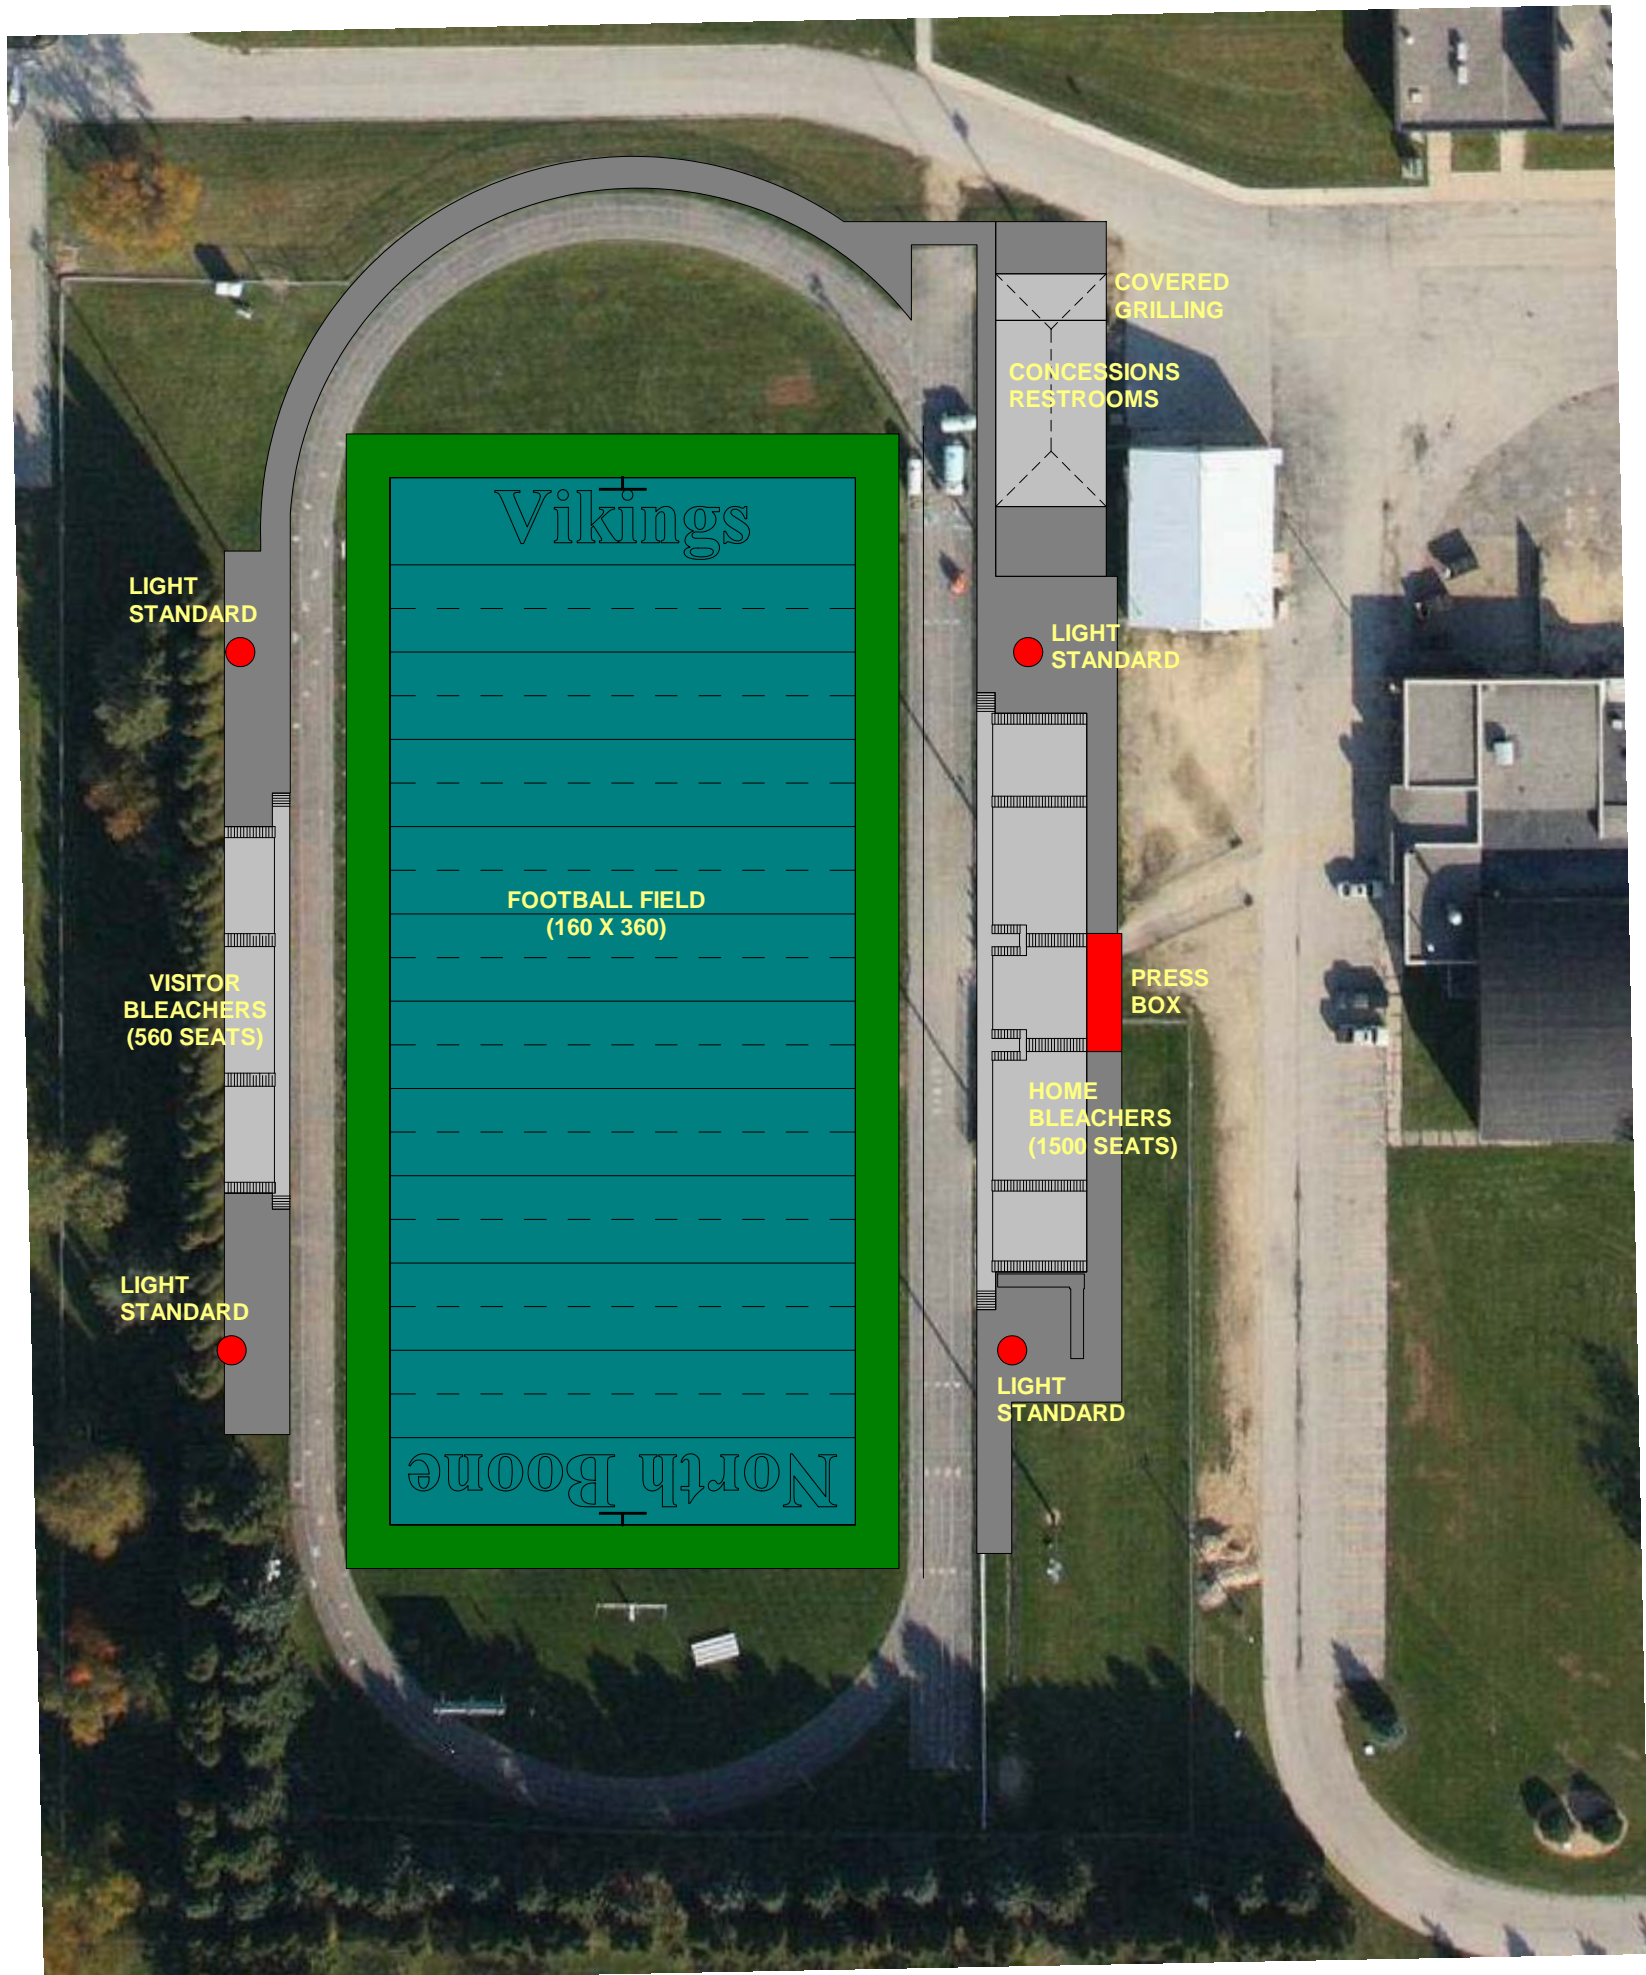

**CONCEPT A1
DESCRIPTION**


1. Multiple opportunities for phased improvements.
2. Maintains existing stadium footprint and orientation.
3. New natural or synthetic regulation football field.
3. Existing asphalt running track to remain.


 Cashman Stahler Group 1910 S. Highland Avenue, Suite 310 Lombard, Illinois 60148 T: 630-889-8800	Project: Stadium Study North Boone High School	Date: 03/06/18 Project: CSG685
	Client: North Boone Community Unit School District 200 6248 N. Boone Road, Poplar Grove, IL 61065	A1



**CONCEPT A2
SCOPE OF WORK DESCRIPTION**


1. Maintain existing stadium footprint and orientation.
2. New natural or synthetic regulation football field.
3. New natural or synthetic regulation soccer field.
3. Existing asphalt running track removed (for soccer field).

 Cashman Stahler Group 1910 S. Highland Avenue, Suite 310 Lombard, Illinois 60148 T: 630-889-8800	Project: Stadium Study North Boone High School	Date: 03/06/18 Project: CSG685
	Client: North Boone Community Unit School District 200 6248 N. Boone Road, Poplar Grove, IL 61065	A2

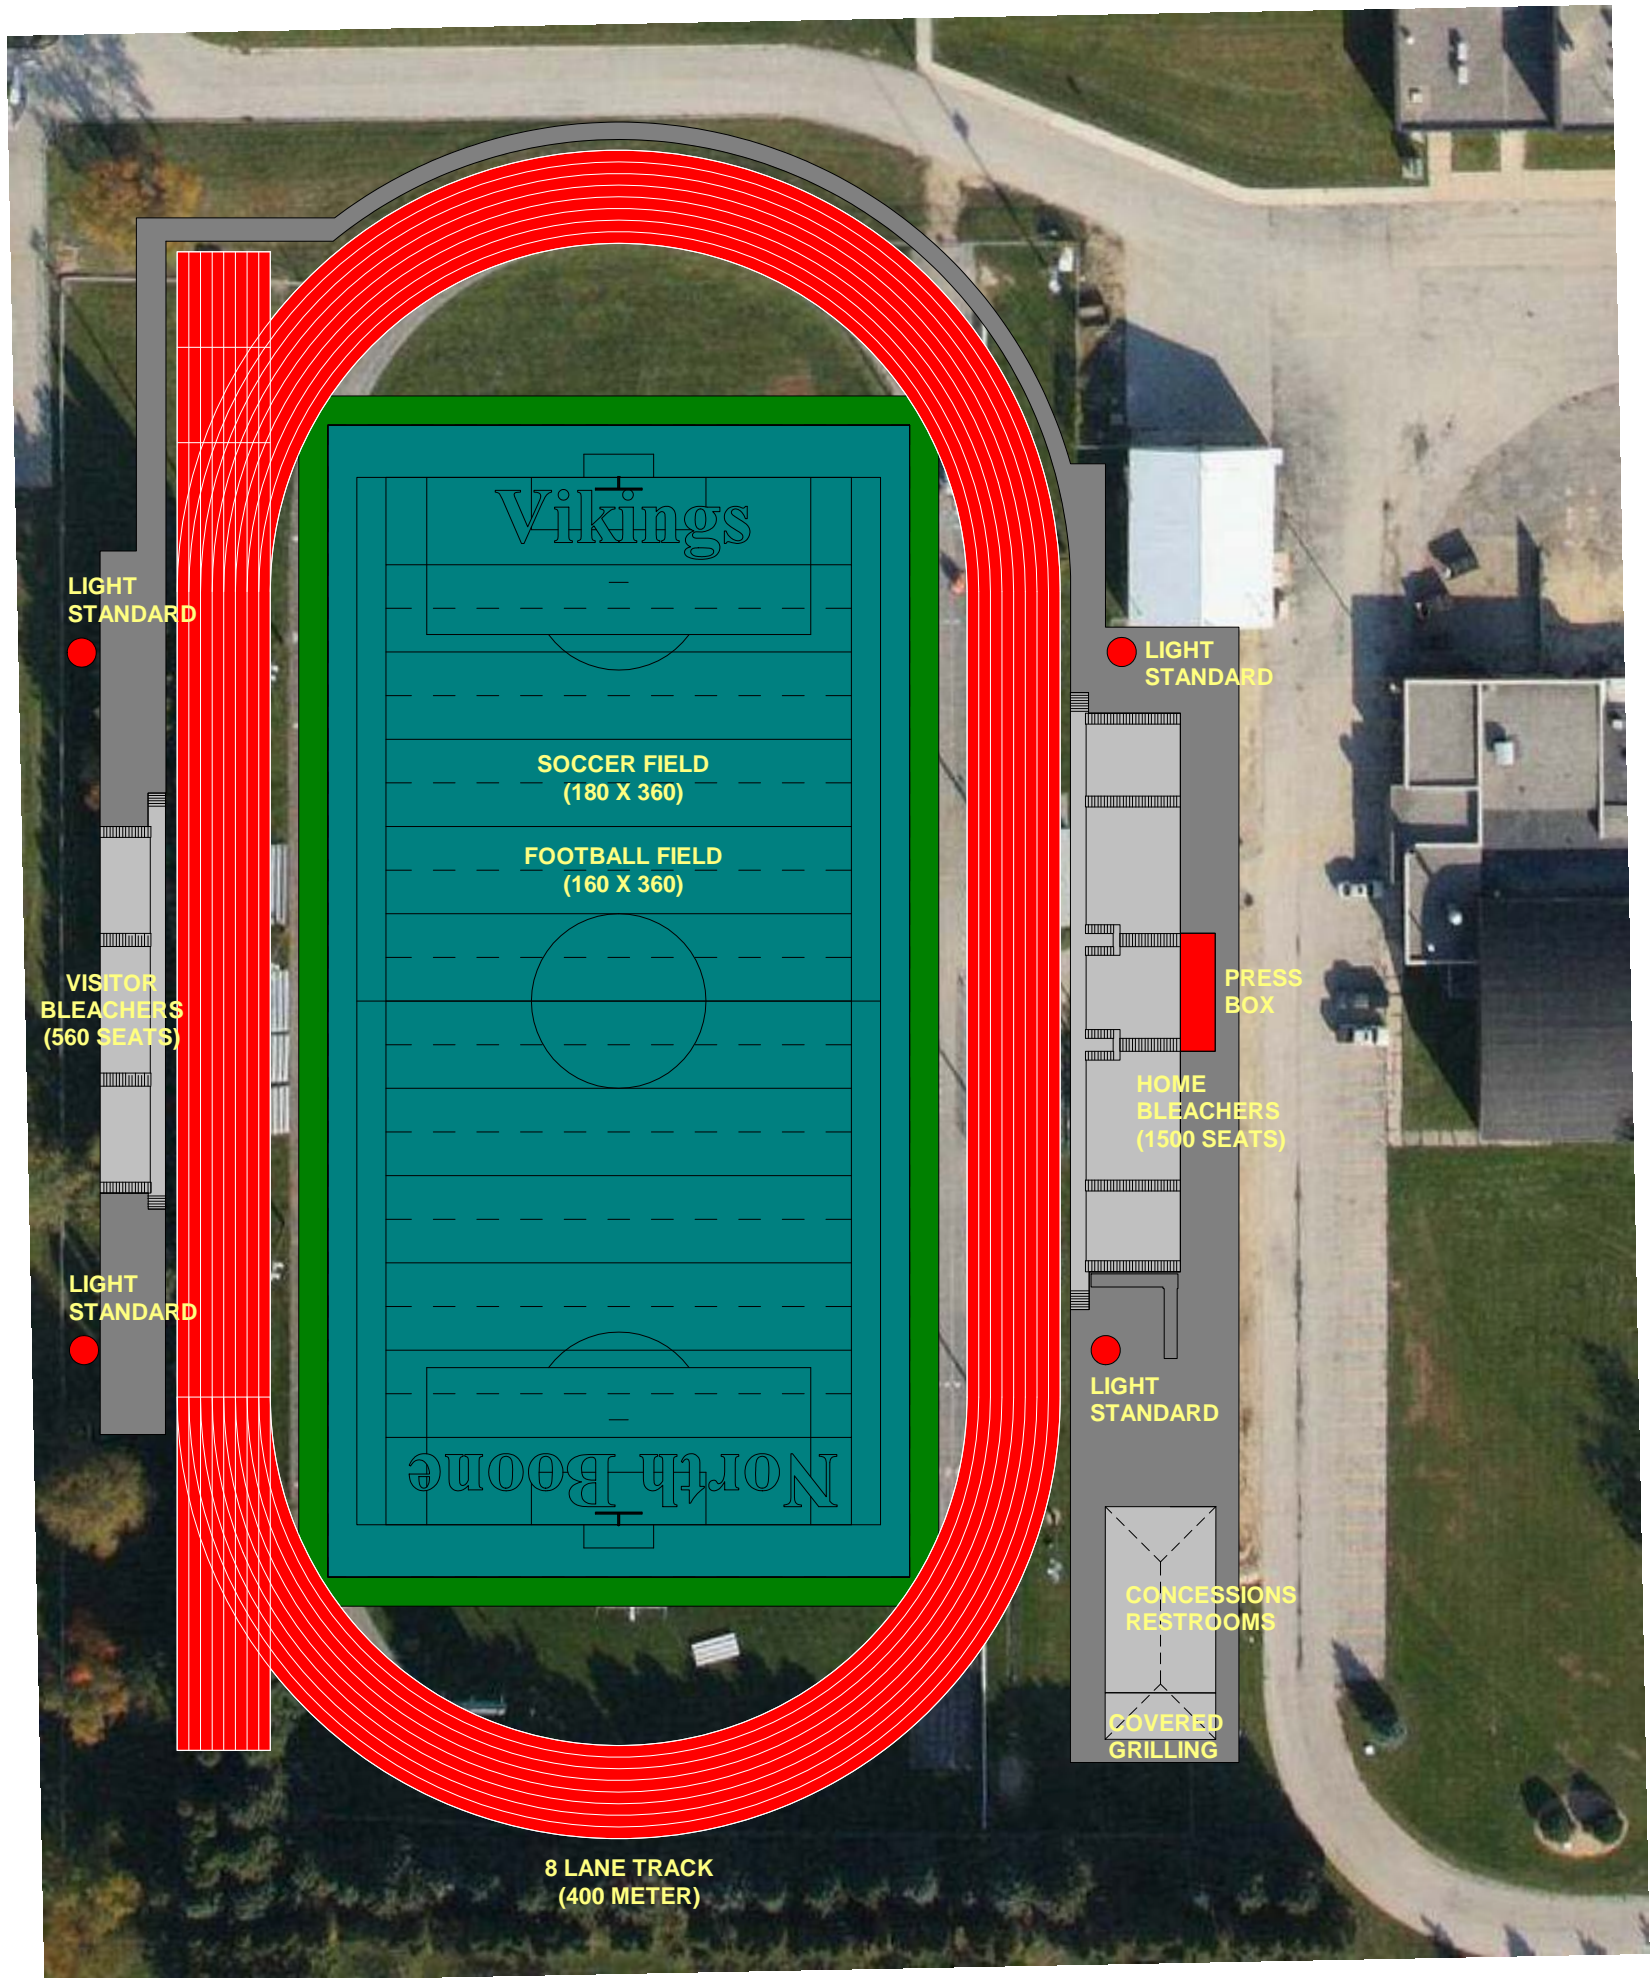

**CONCEPT A3
SCOPE OF WORK DESCRIPTION**

1. Maintains existing stadium footprint and orientation.
2. New 400 meter competition track.
3. New natural or synthetic regulation football field.
4. New natural or synthetic regulation soccer field.
5. Existing asphalt running track removed (for soccer field and track).

 Cashman Stahler Group 1910 S. Highland Avenue, Suite 310 Lombard, Illinois 60148 T: 630-889-8800	Project: Stadium Study North Boone High School	Date: 03/06/18 Project: CSG685
	Client: North Boone Community Unit School District 200 6248 N. Boone Road, Poplar Grove, IL 61065	A3